


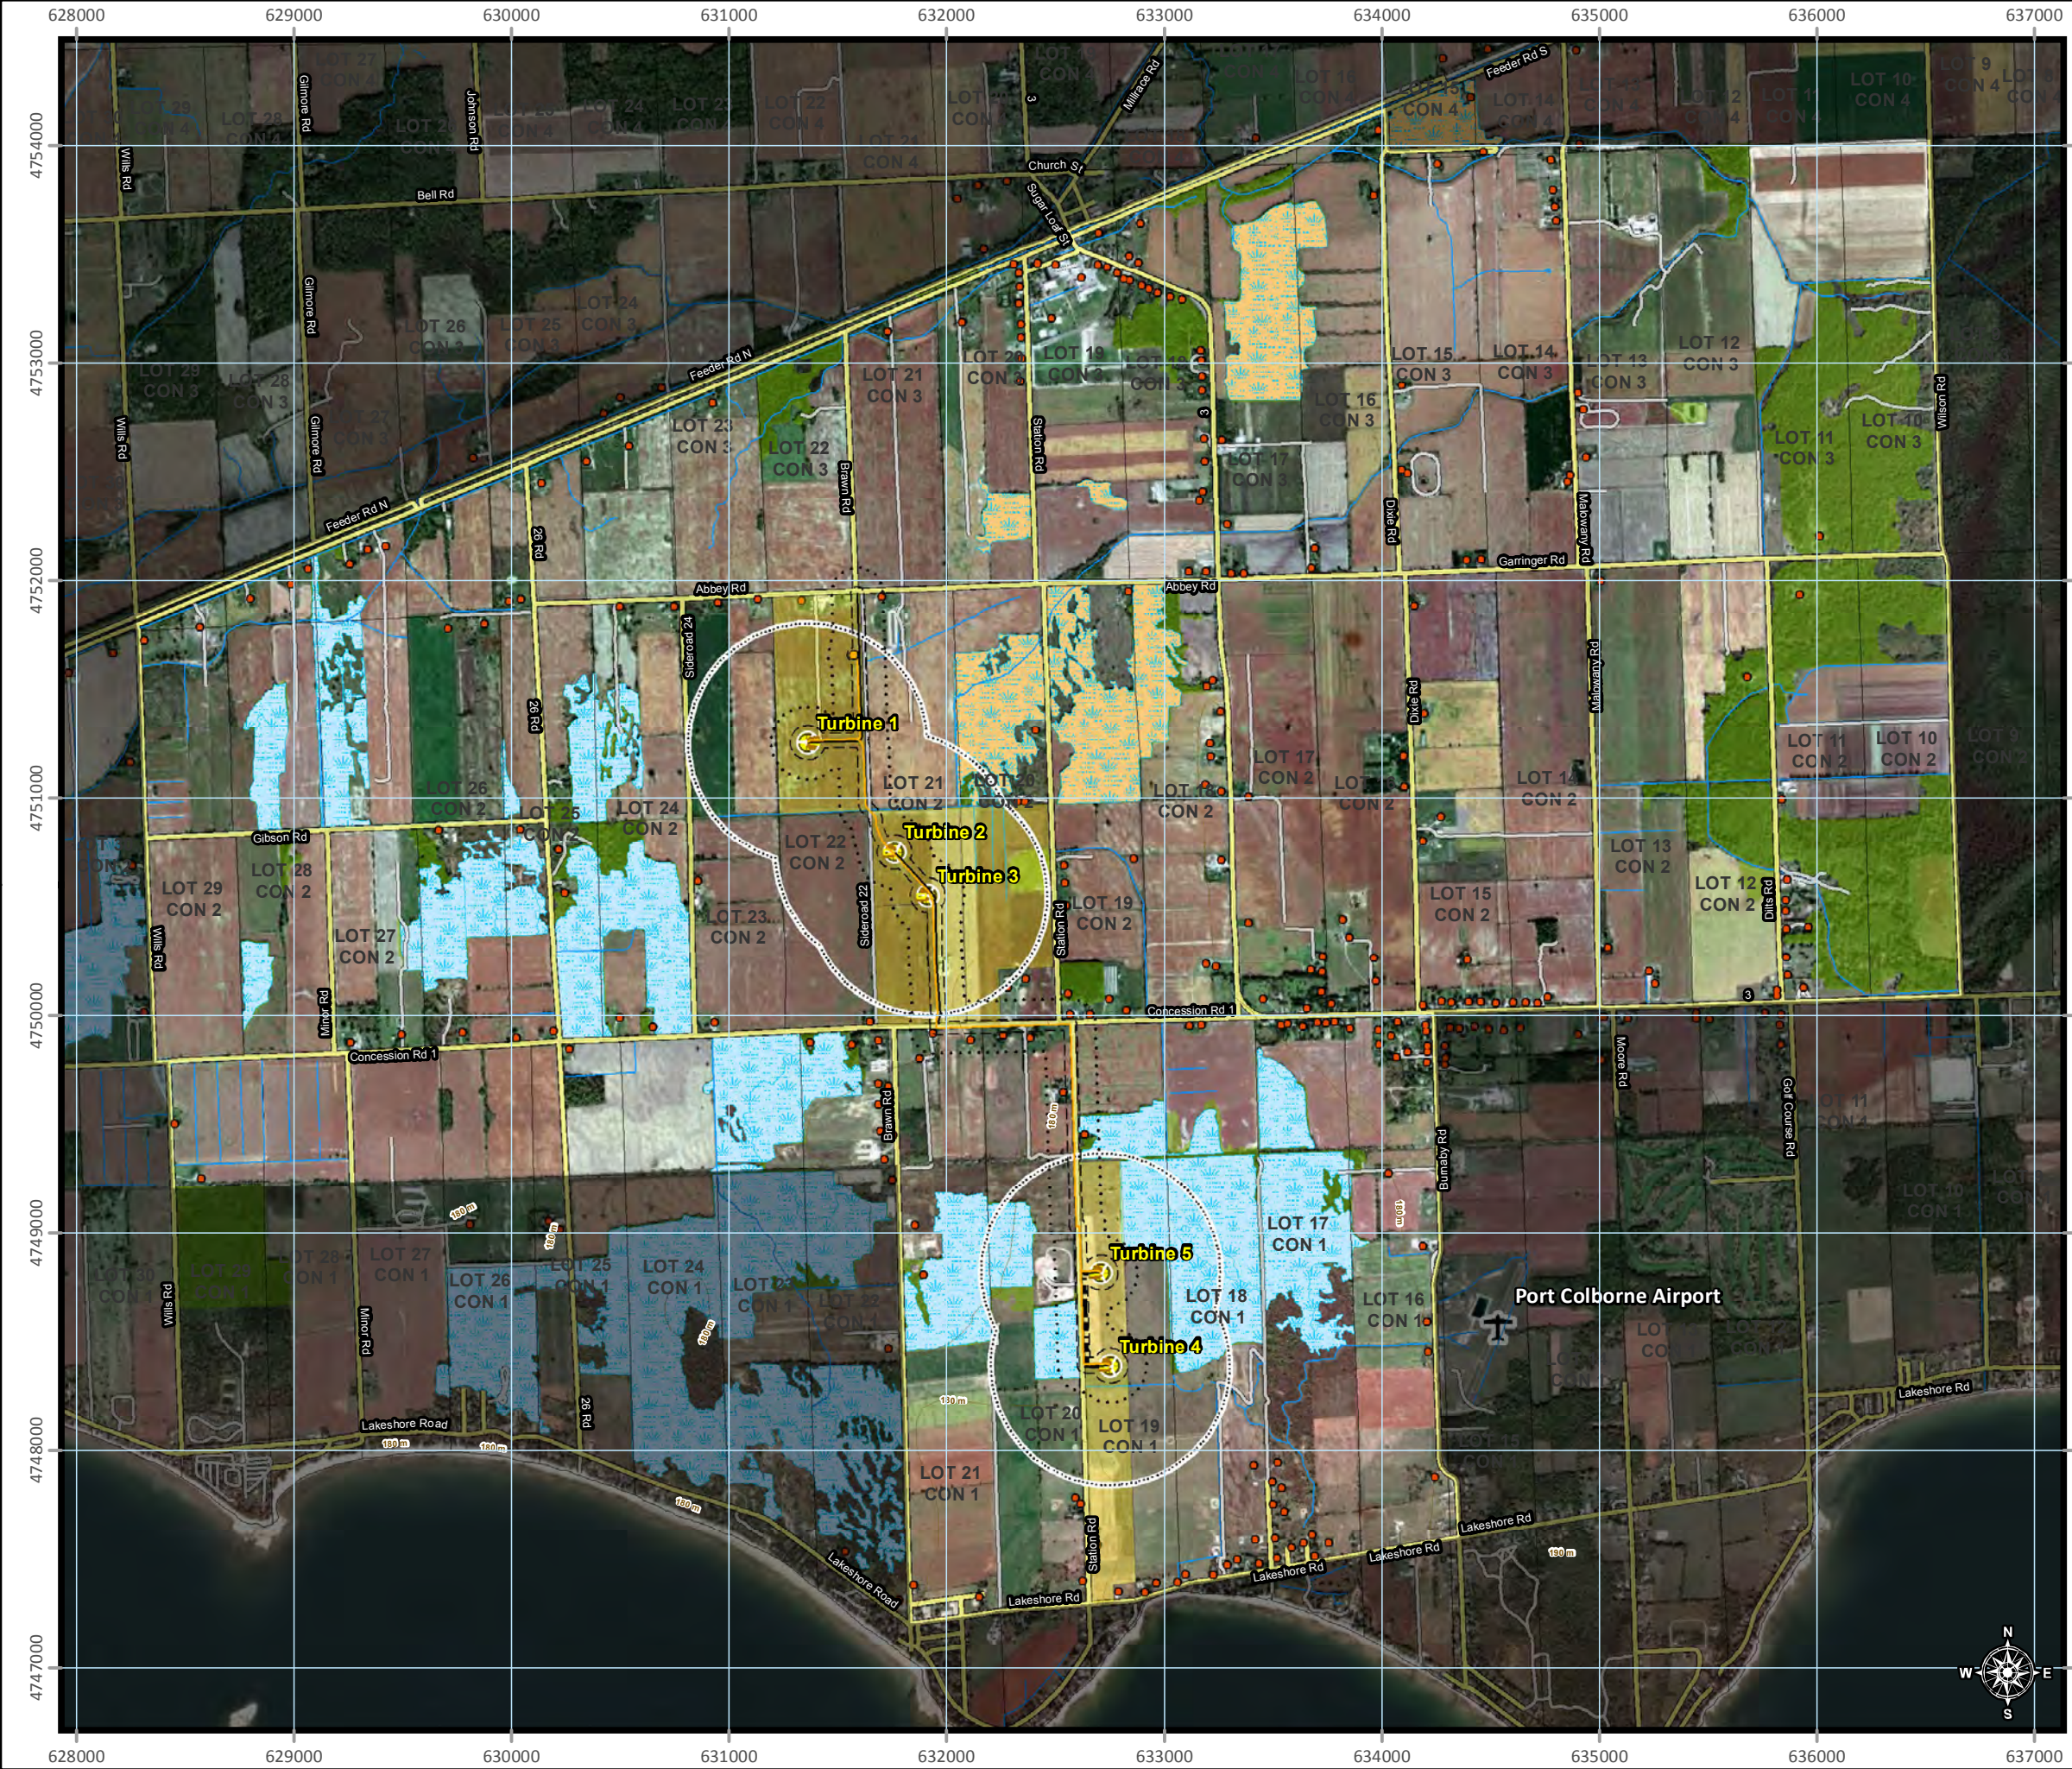

Legend

Project Infrastructure

- Wind Turbines
- Switching Station
- Noise Receptors
- Underground Collector Line
- Turbine Access Roads (New)
- Crane Pad (Temporary)
- Crane Path (Temporary)
- Turbine Laydown Area (Temporary)
- Substation Fence
- 30 m setback
- 120 m setback
- 650 m setback
- Meteorological Tower


- Provincially Significant Wetlands
- Evaluated Wetlands
- Significant Woodlands
- Optioned Properties

Existing Road Network

- Paved Road
- Unpaved Road
- Elevation Contours
- Watercourses

Note: Underground collector lines following Station Rd and Concession Rd 1 will be contained within the existing road network right-of-ways.

All frames: North American Datum 1983,
Universal Transverse Mercator Projection, Zone 17N.
ESRI Aerial Photography (Bing 2010)
Project location data provided by IPC Energy and AMEC.

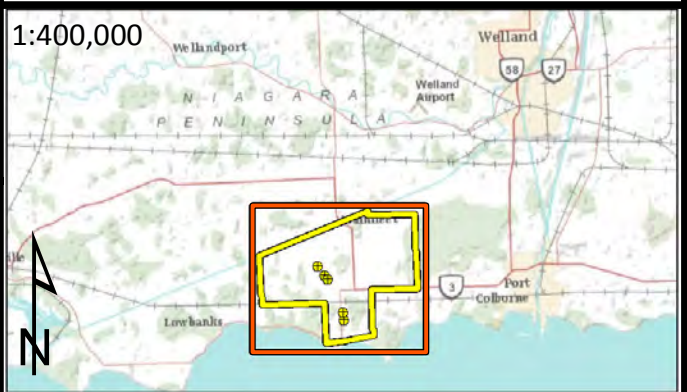

**MORRISON HERSHFIELD**

Scale:
1:30,000
0 250 500 1,000 1,500 2,000 2,500 m


Project:
WAINFLEET WIND ENERGY PROJECT

Title:
**Proposed Wind Turbine Site Plan
Landuse (Overview)**

Project No.:
1104036

Drawing No.:
Figure No. 1

Date:
13 Apr 2012

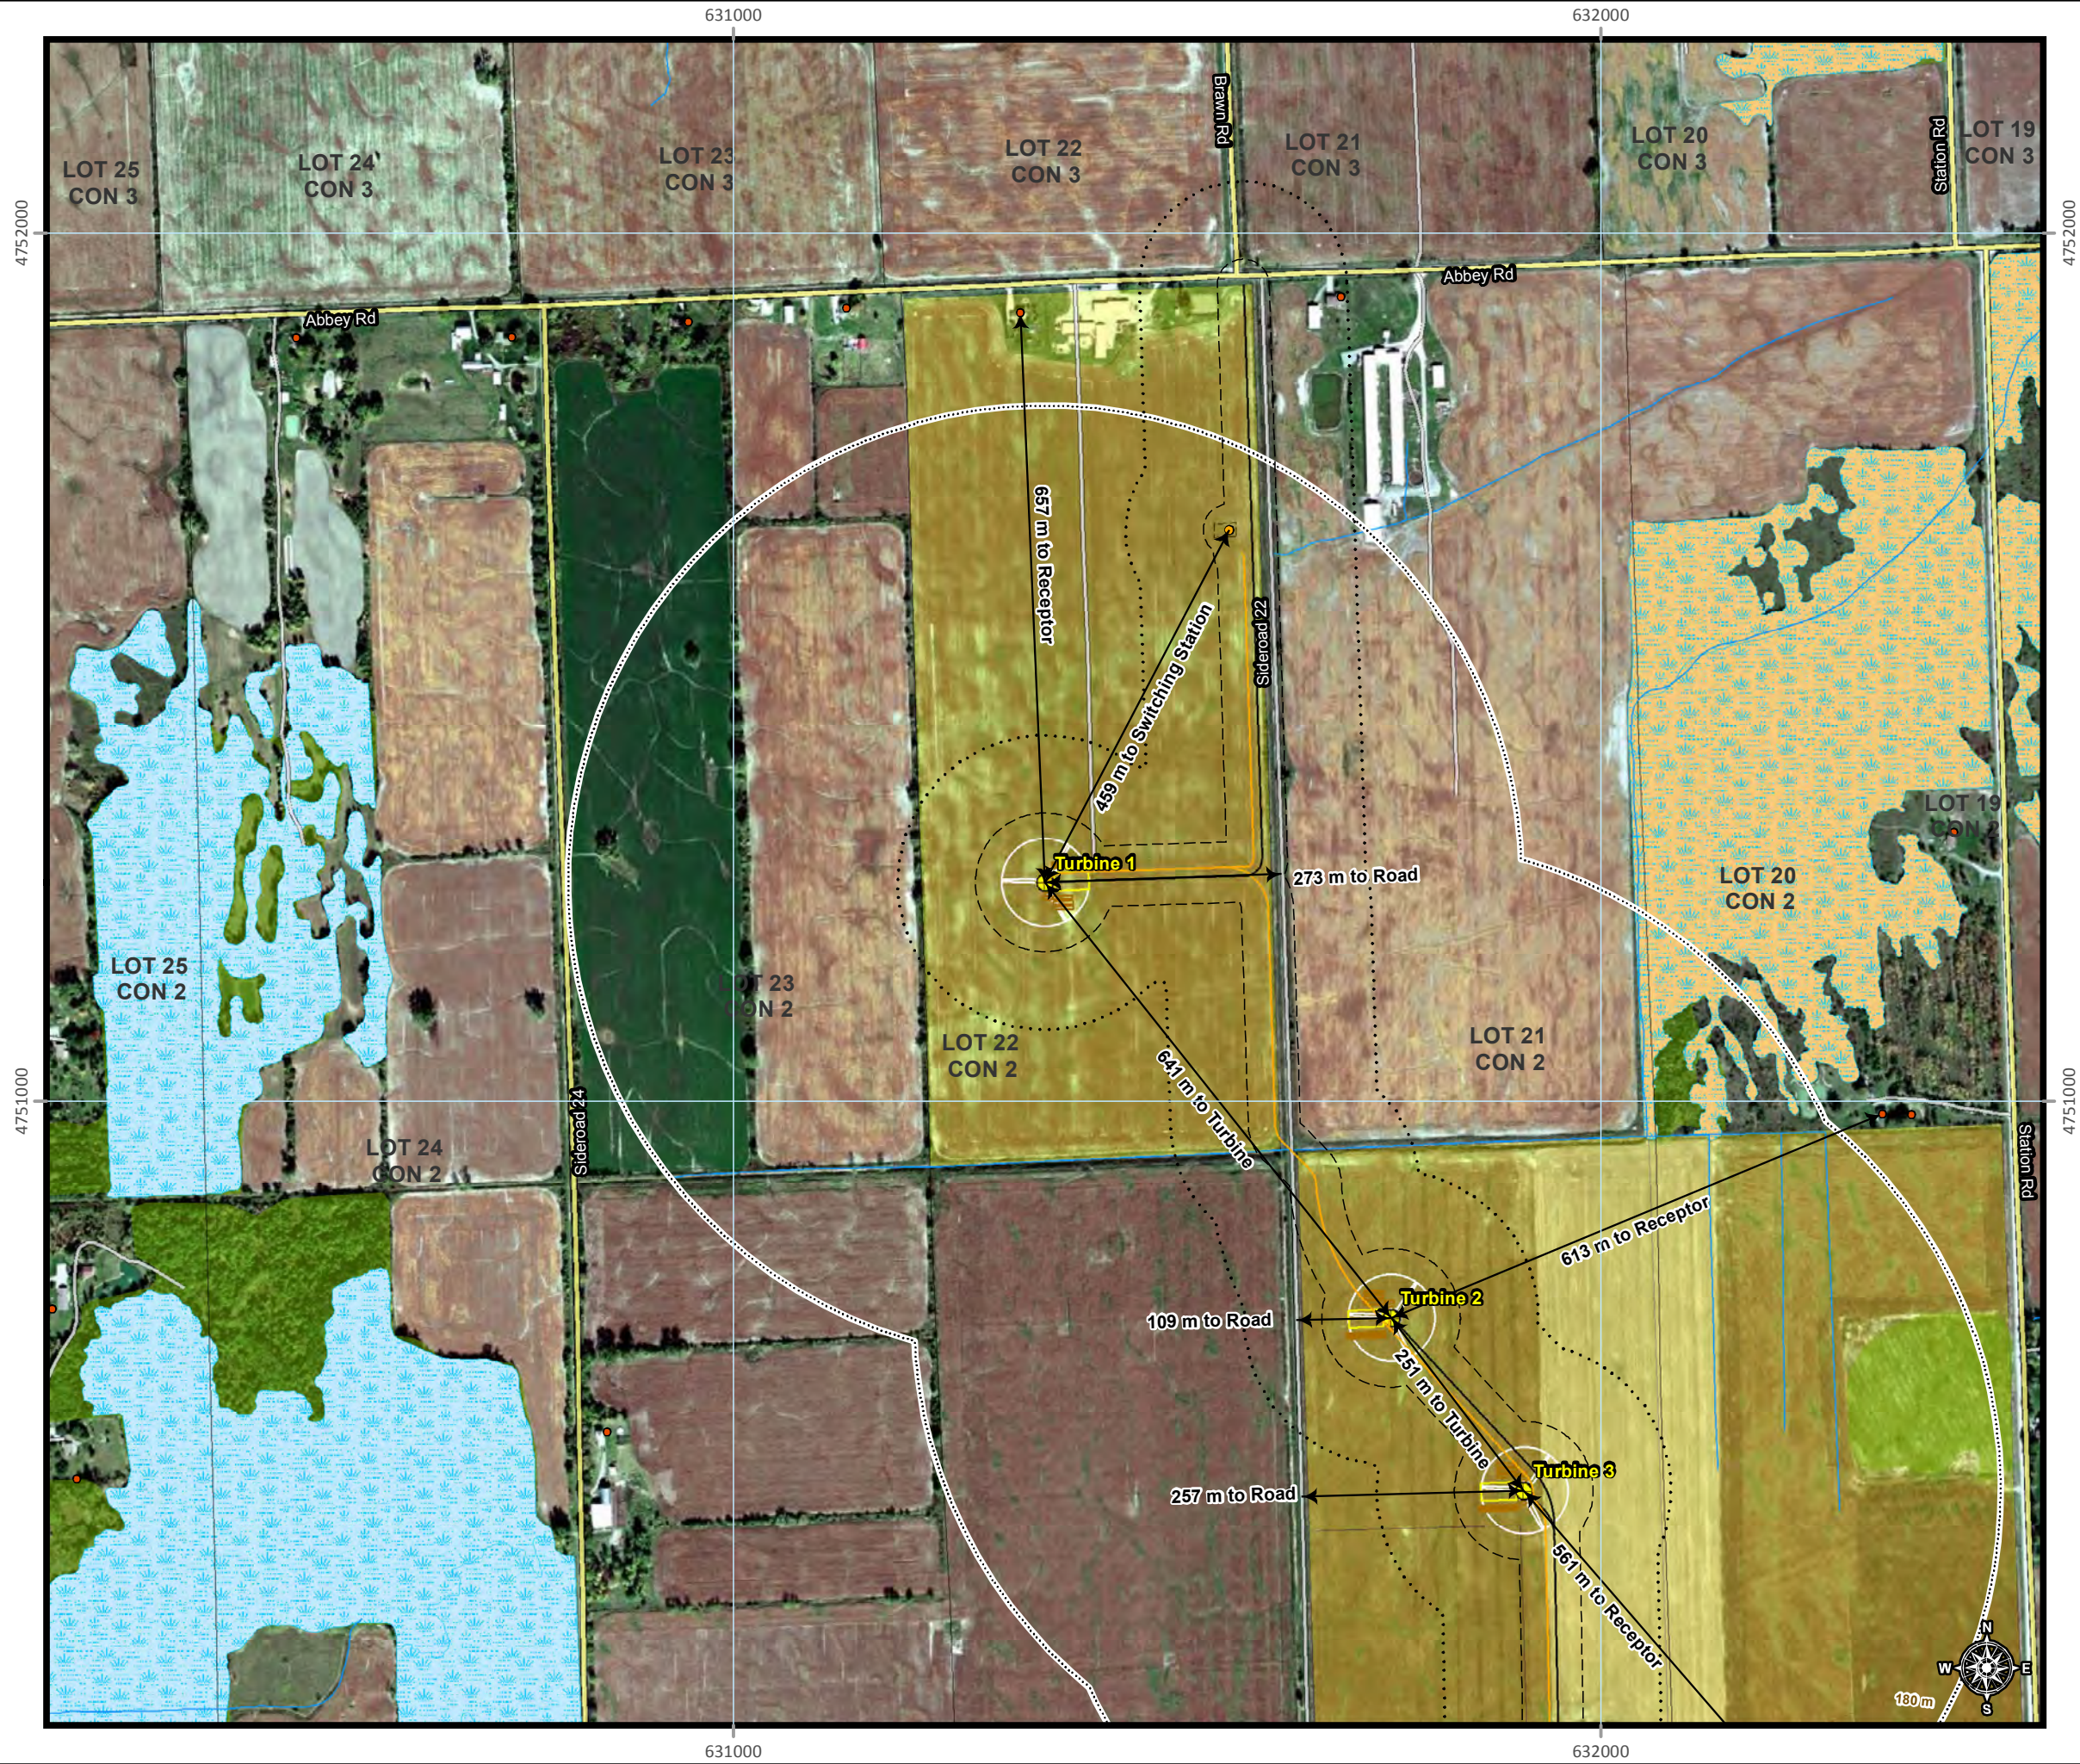

Legend

Project Infrastructure

- Wind Turbines
- Switching Station
- Noise Receptors
- Underground Collector Line
- Turbine Access Roads (New)
- Crane Pad (Temporary)
- Crane Path (Temporary)
- Turbine Laydown Area (Temporary)
- Substation Fence
- 30 m setback
- 120 m setback
- 650 m setback
- Meteorological Tower


- Provincially Significant Wetlands
- Evaluated Wetlands
- Significant Woodlands
- Optioned Properties

Existing Road Network

- Paved Road
- Unpaved Road
- Elevation Contours
- Watercourses

Note: Underground collector lines following Station Rd and Concession Rd 1 will be contained within the existing road network right-of-ways.

All frames: North American Datum 1983,
Universal Transverse Mercator Projection, Zone 17N.
ESRI Aerial Photography (Bing 2010)
Project location data provided by IPC Energy and AMEC.

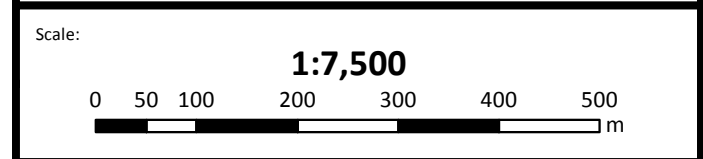


Project:

WAINFLEET WIND ENERGY PROJECT

Title:

**Proposed Wind Turbine Site Plan
Landuse in Proximity to Turbine 1**

Project No.:	Drawing No.:
1104036	Figure No. 2
	Date:
	13 Apr 2012

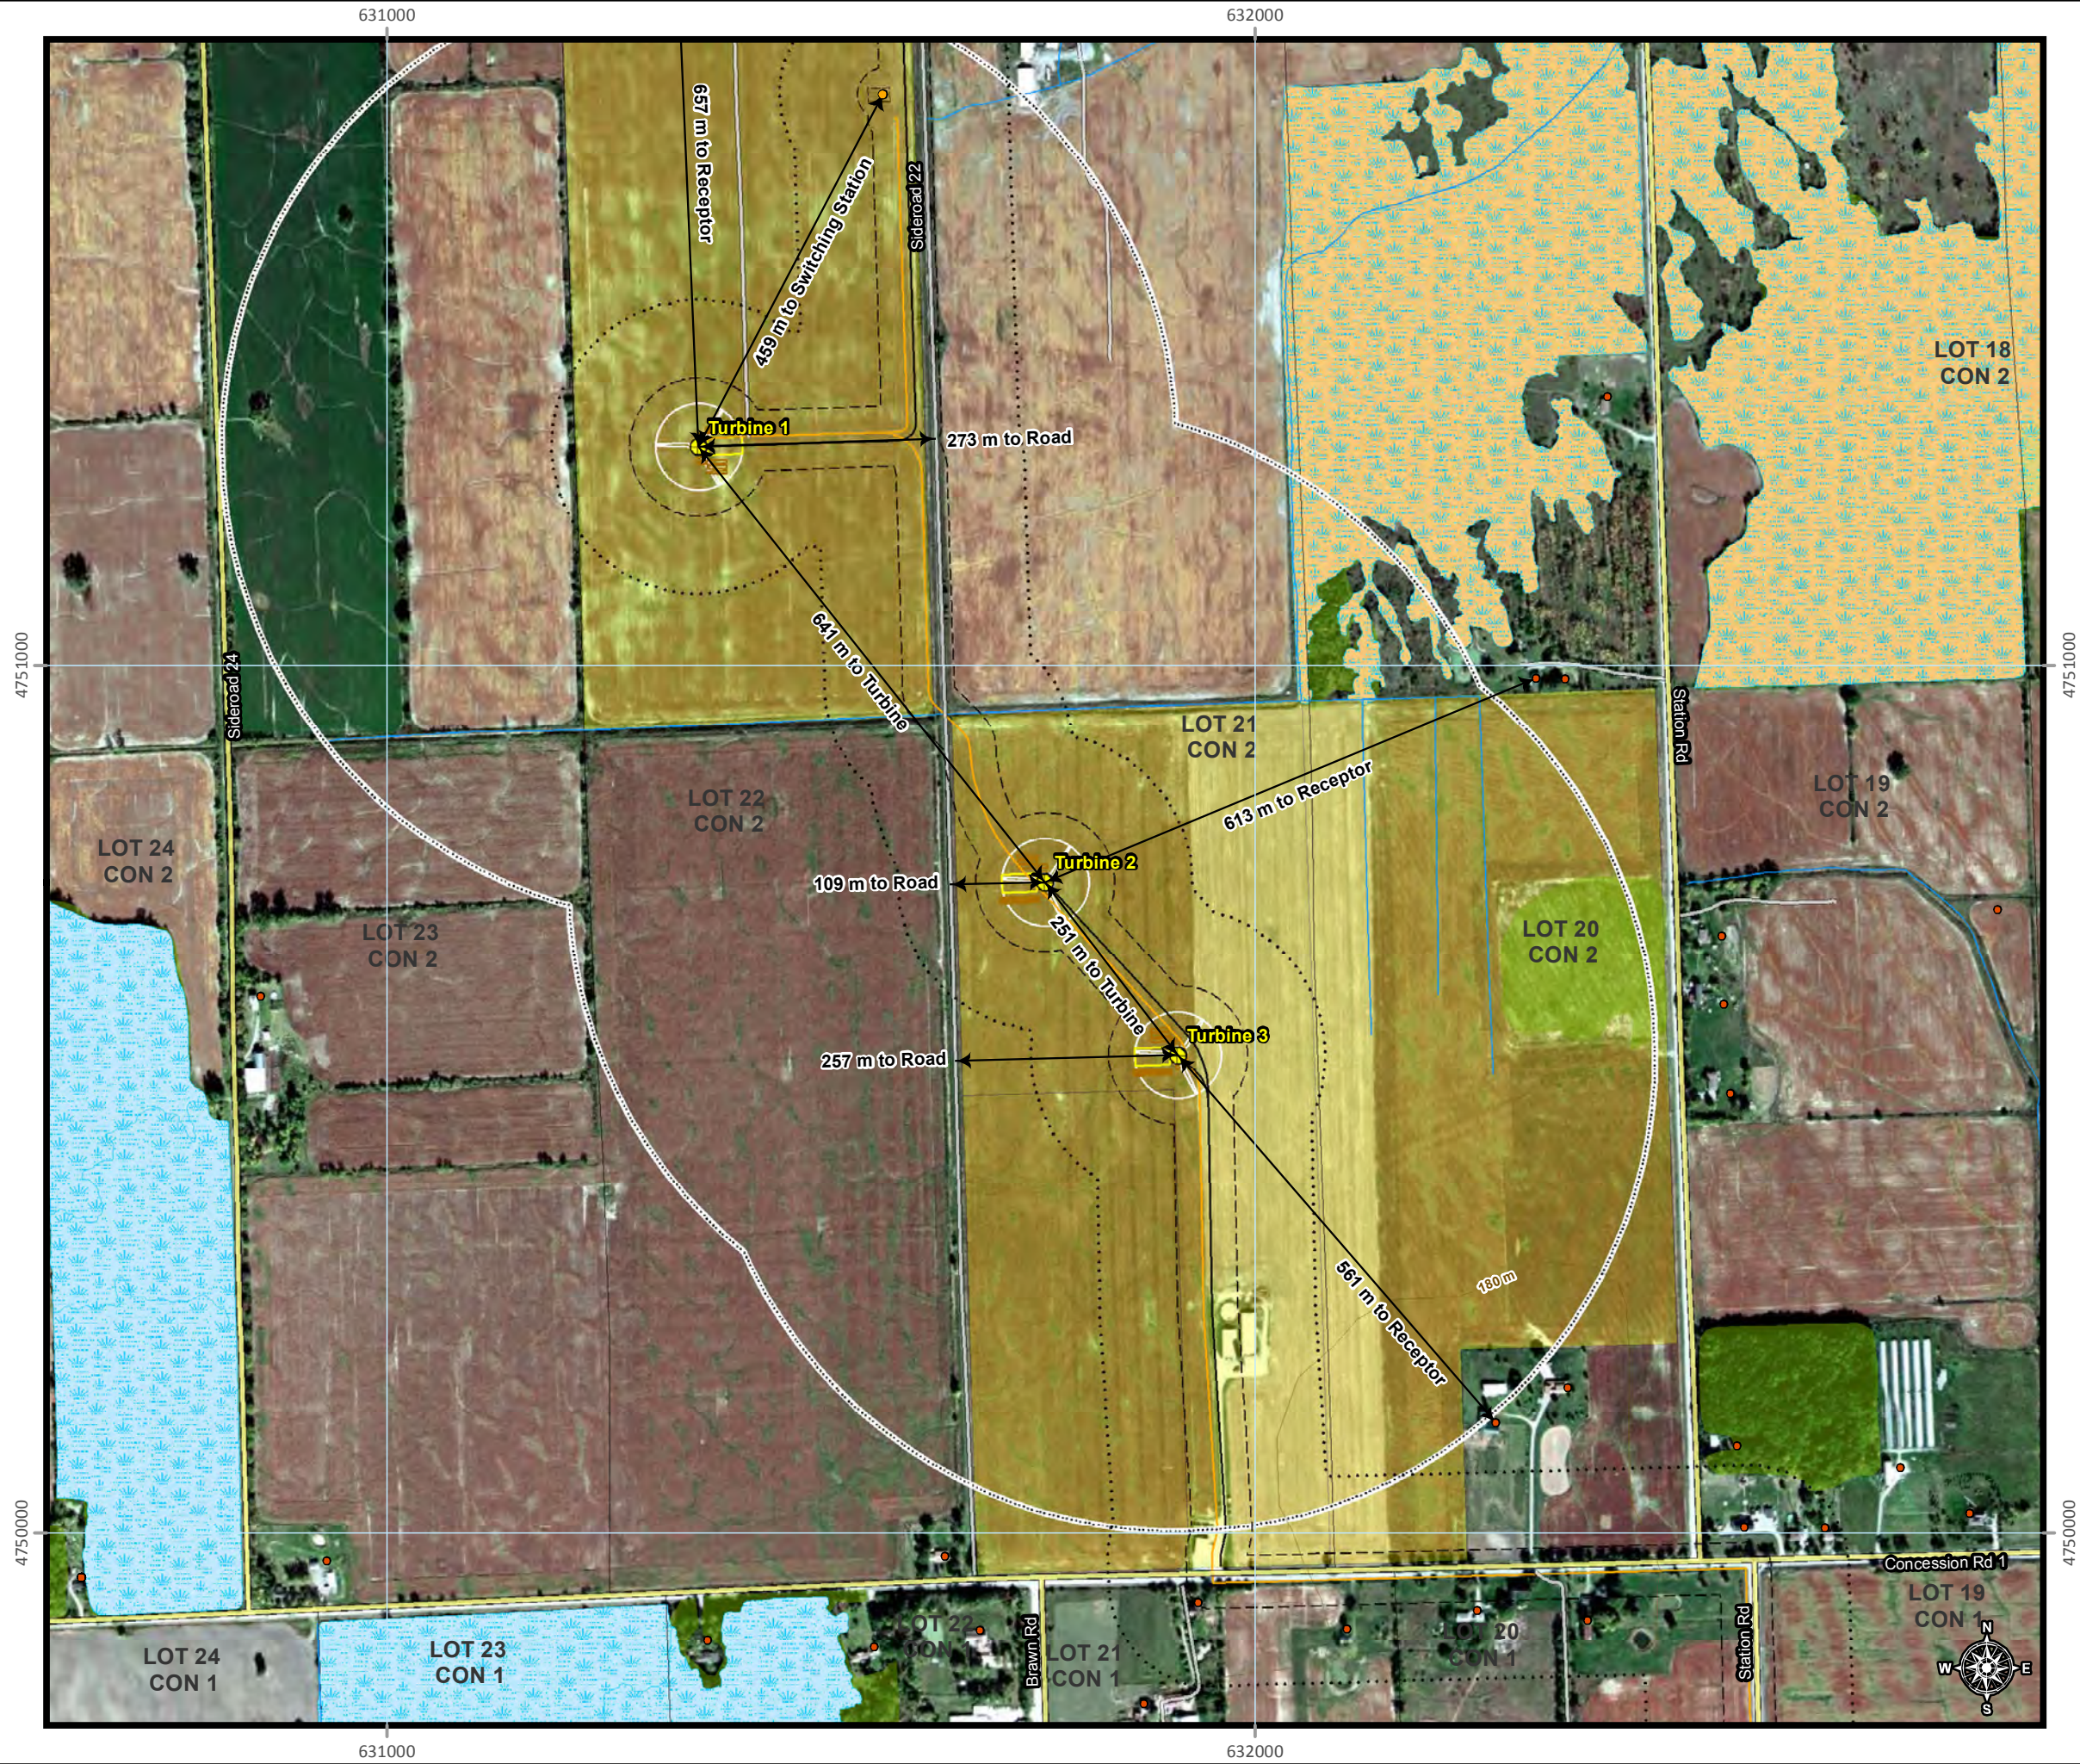

Legend

Project Infrastructure

- Wind Turbines
- Switching Station
- Noise Receptors
- Underground Collector Line
- Turbine Access Roads (New)
- Crane Pad (Temporary)
- Crane Path (Temporary)
- Turbine Laydown Area (Temporary)
- Substation Fence
- 30 m setback
- 120 m setback
- 650 m setback
- Meteorological Tower

- Provincially Significant Wetlands
- Evaluated Wetlands
- Significant Woodlands
- Optional Properties

Existing Road Network

- Paved Road
- Unpaved Road
- Elevation Contours
- Watercourses

Note: Underground collector lines following Station Rd and Concession Rd 1 will be contained within the existing road network right-of-ways.

All frames: North American Datum 1983, Universal Transverse Mercator Projection, Zone 17N. ESRI Aerial Photography (Bing 2010) Project location data provided by IPC Energy and AMEC.

1:400,000

MORRISON HERSHFIELD

Scale:

1:7,500

0 50 100 200 300 400 500 m

Project:

WAINFLEET WIND ENERGY PROJECT

Title:

**Proposed Wind Turbine Site Plan
Landuse in Proximity to Turbine 2**

Project No.:

1104036


Drawing No.:

Figure No. 3

Date:

13 Apr 2012

K:\Proj\1104036\GIS\Wainfleet HAF\Maps\SS\Landuse\Wainfleet_Landuse_Site_Plan_Turbine2.mxd

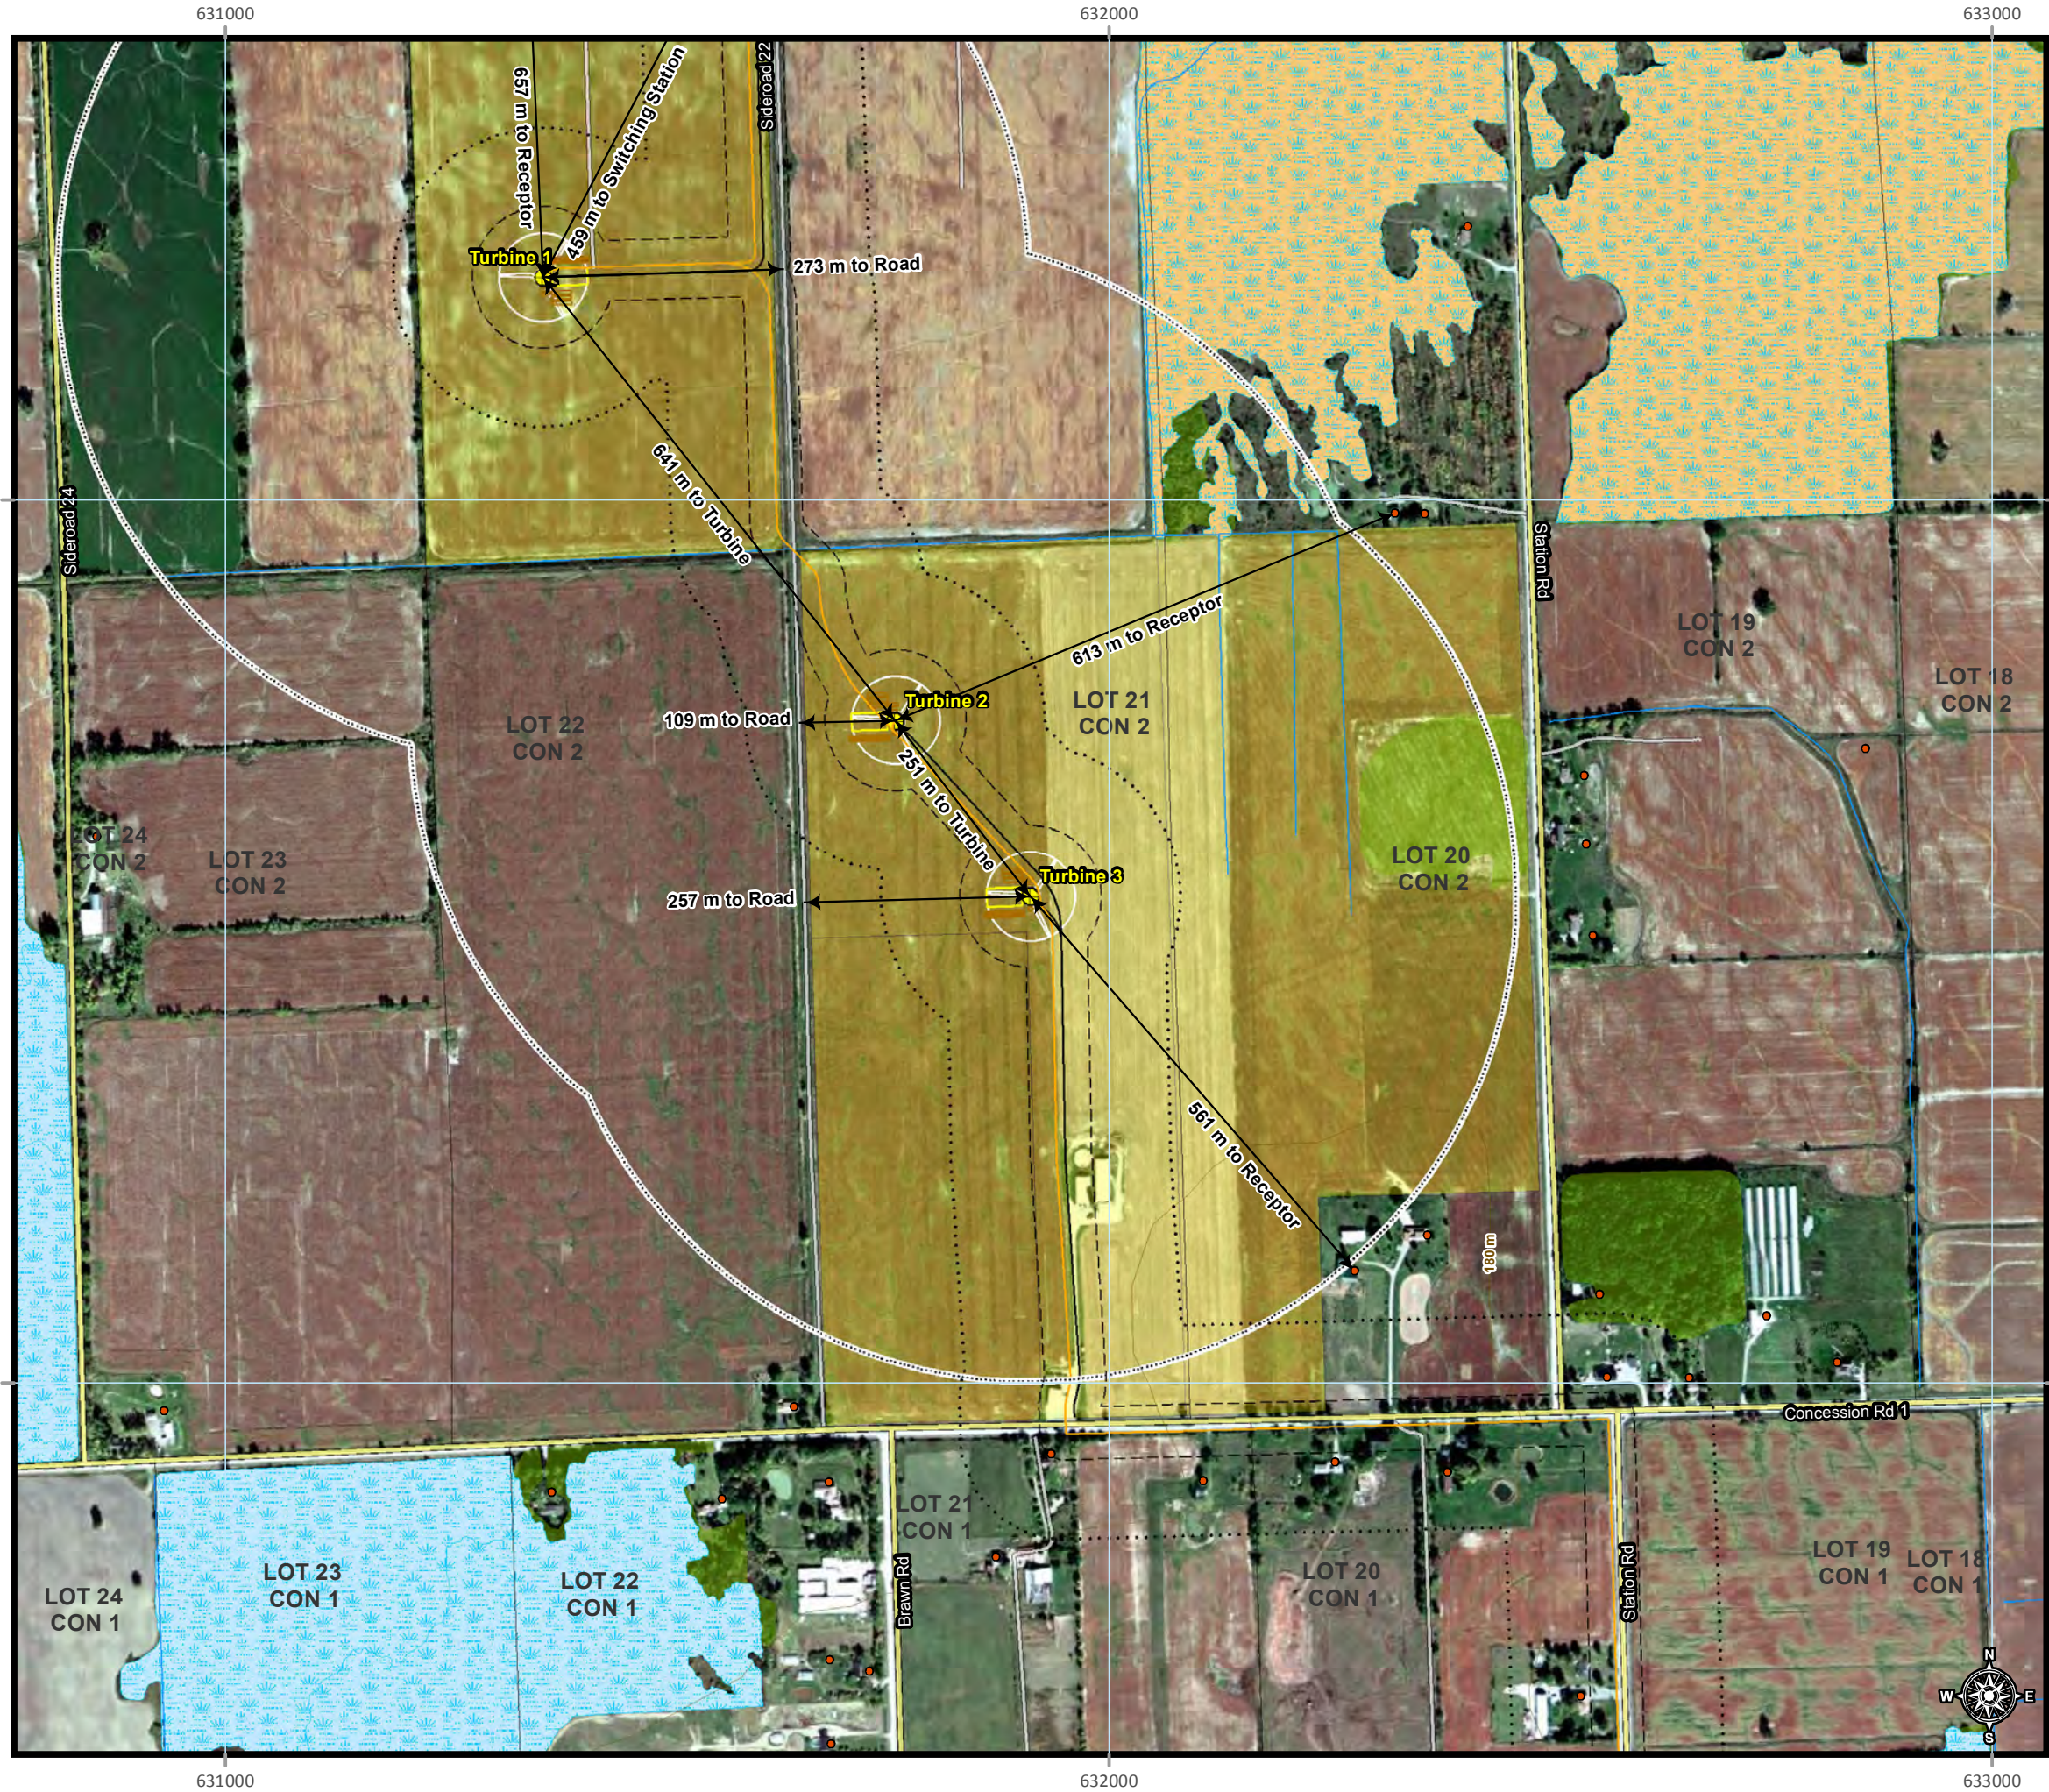

Legend

Project Infrastructure

- Wind Turbines
- Switching Station
- Noise Receptors
- Underground Collector Line
- Turbine Access Roads (New)
- Crane Pad (Temporary)
- Crane Path (Temporary)
- Turbine Laydown Area (Temporary)
- Substation Fence
- 30 m setback
- 120 m setback
- 550 m setback
- Meteorological Tower

- Provincially Significant Wetlands
- Evaluated Wetlands
- Significant Woodlands
- Optioned Properties

Existing Road Network

- Paved Road
- Unpaved Road
- Elevation Contours
- Watercourses

Note: Underground collector lines following Station Rd and Concession Rd 1 will be contained within the existing road network right-of-ways.

All frames: North American Datum 1983,
Universal Transverse Mercator Projection, Zone 17N.
ESRI Aerial Photography (Bing 2010)
Project location data provided by IPC Energy and AMEC.





Scale:
1:7,500
0 50 100 200 300 400 500 m


Project:
WAINFLEET WIND ENERGY PROJECT

Title:
**Proposed Wind Turbine Site Plan
Landuse in Proximity to Turbine 3**

Project No.:
1104036

Drawing No.:
Figure No. 4

Date:
13 Apr 2012

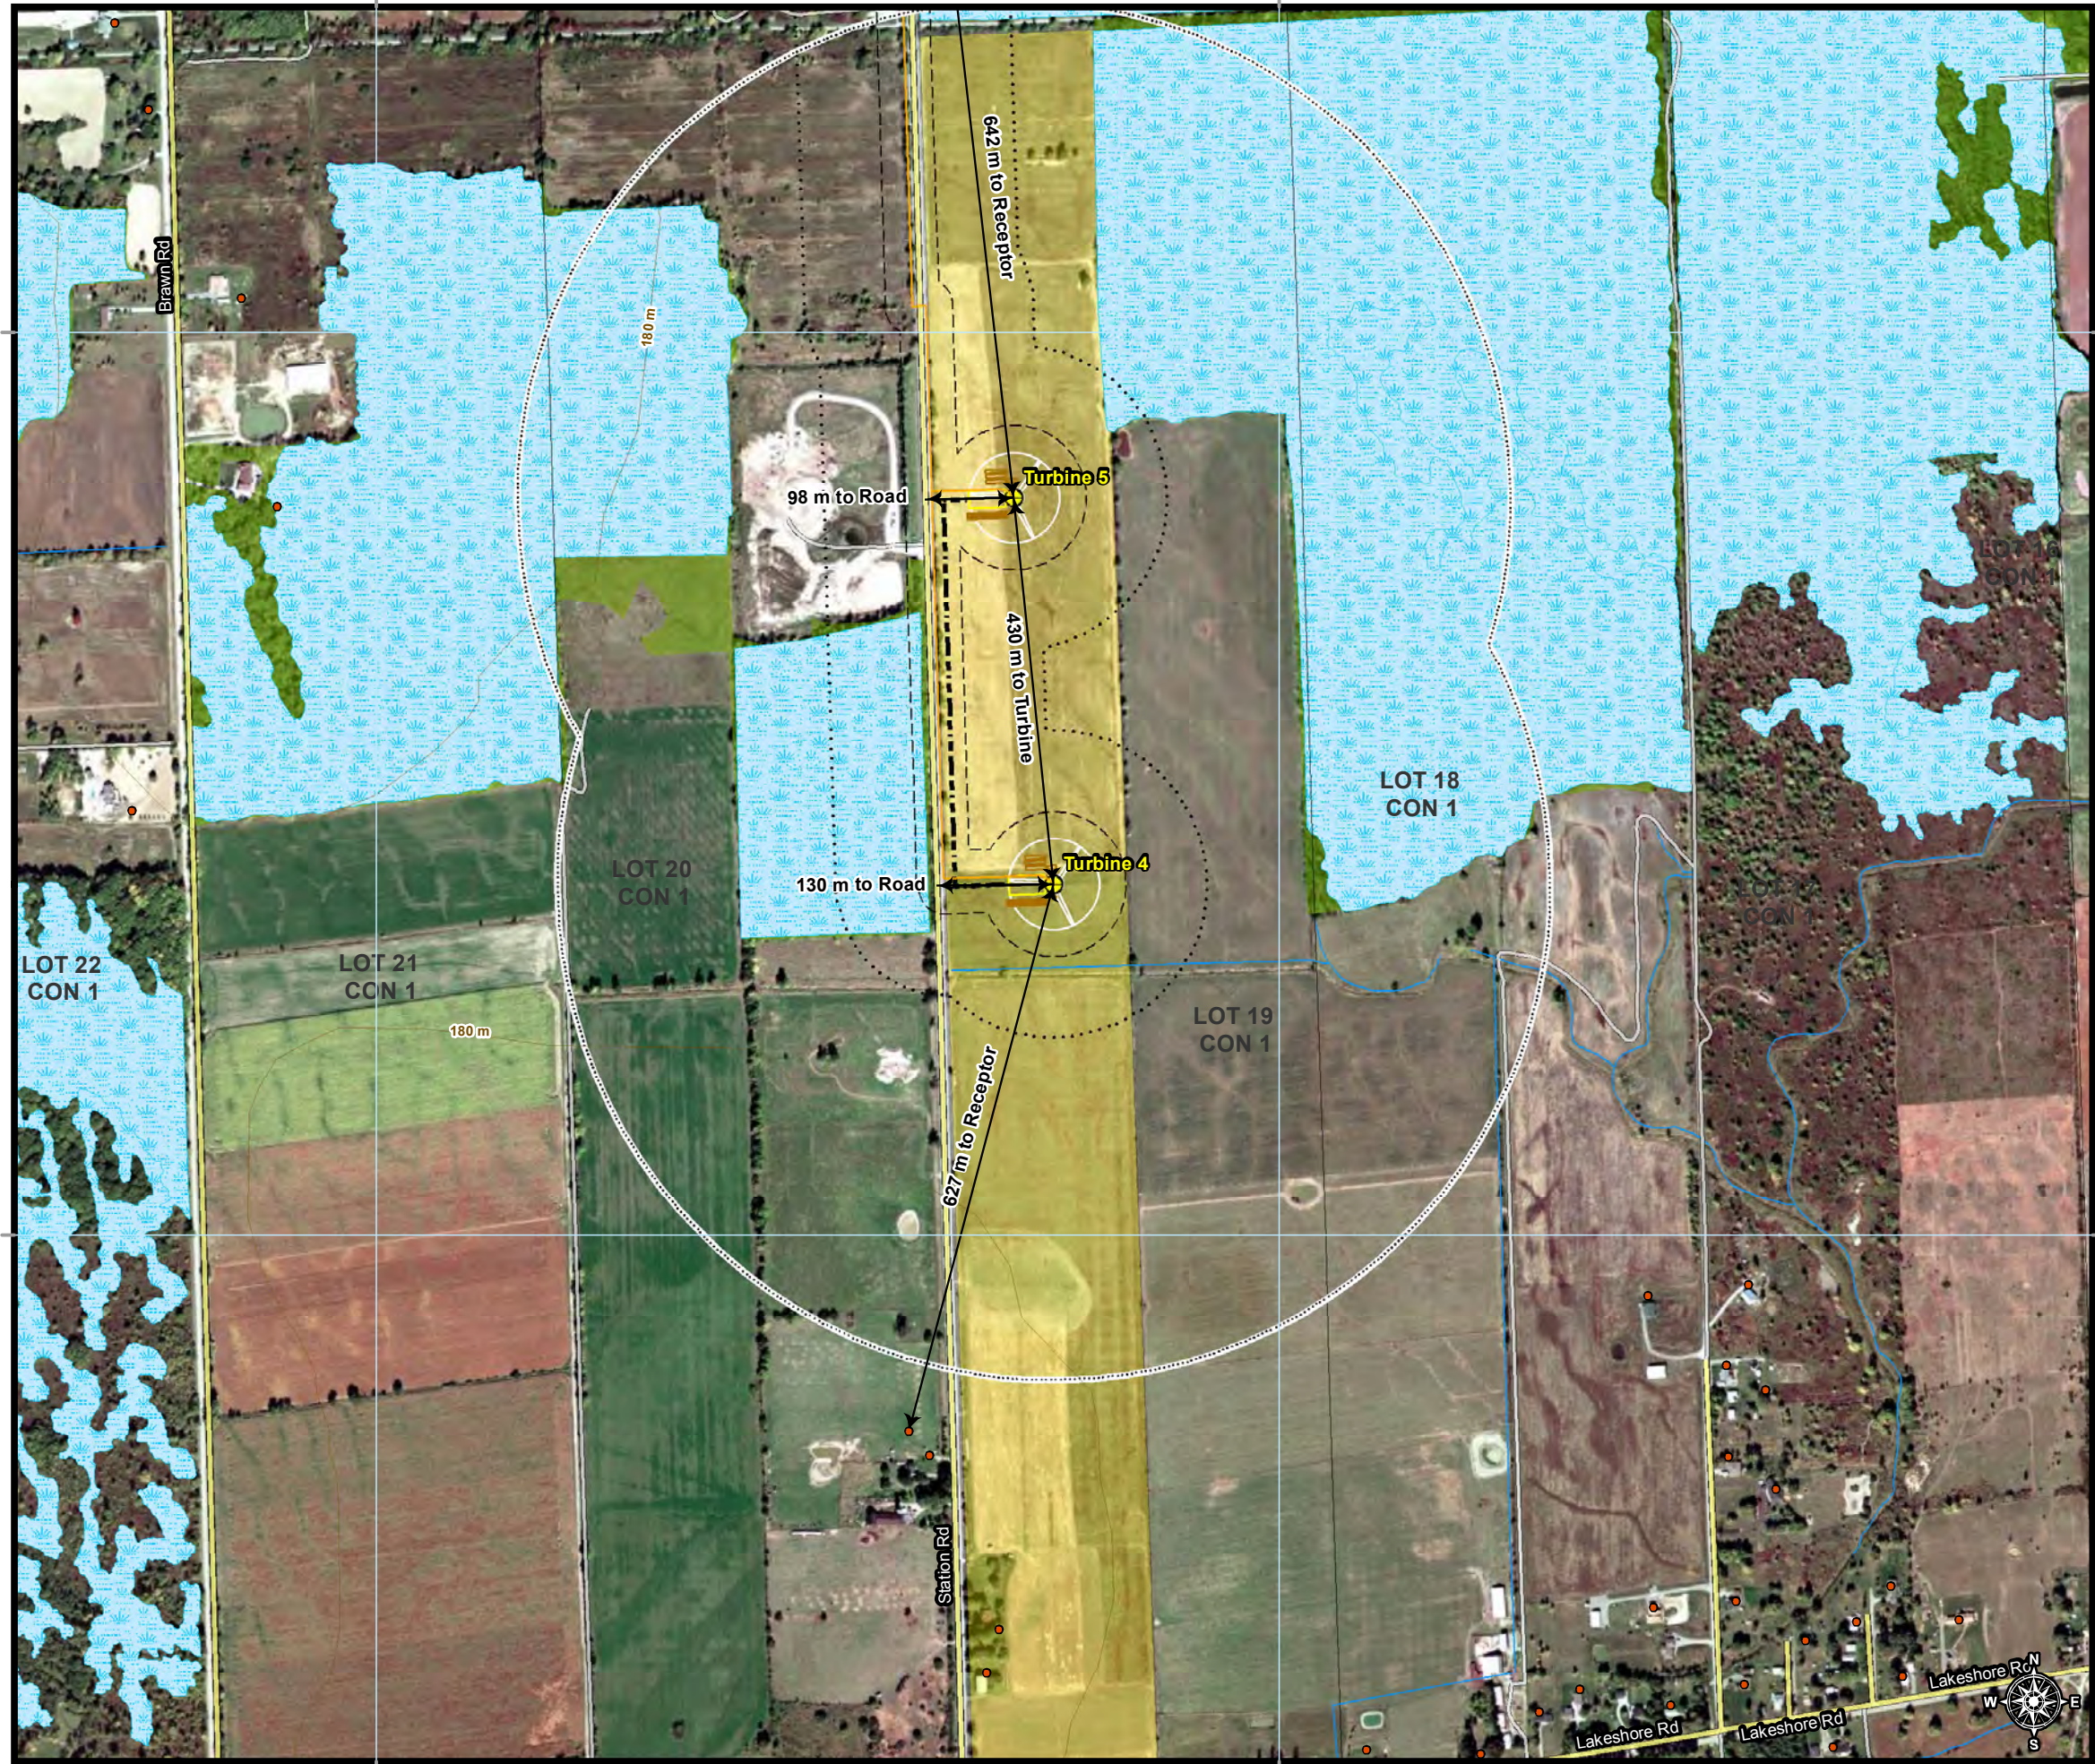

Legend

Project Infrastructure



- Wind Turbines
- Switching Station
- Noise Receptors
- Underground Collector Line
- Turbine Access Roads (New)
- Crane Pad (Temporary)
- Crane Path (Temporary)
- Turbine Laydown Area (Temporary)
- Substation Fence
- 30 m setback
- 120 m setback
- 550 m setback
- Provincially Significant Wetlands
- Significant Woodlands
- Optioned Properties

Existing Road Network

- Paved Road
- Unpaved Road
- Elevation Contours
- Watercourses
- Meteorological Tower

Note: Underground collector lines following Station Rd and Concession Rd 1 will be contained within the existing road network right-of-ways.

All frames: North American Datum 1983,
Universal Transverse Mercator Projection, Zone 17N.
ESRI Aerial Photography (Bing 2010)
Project location data provided by IPC Energy and AMEC.

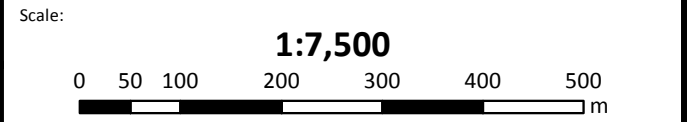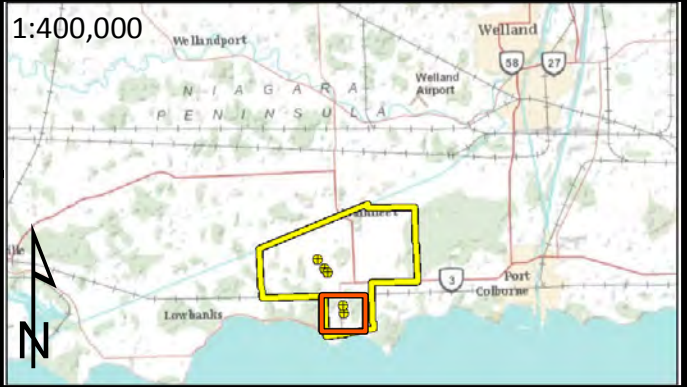

Project:

WAINFLEET WIND ENERGY PROJECT

Title:

**Proposed Wind Turbine Site Plan
Landuse in Proximity to Turbine 4**

Project No.:

1104036

Drawing No.:


Figure No. 5

Date:

13 Apr 2012

Date:

13 Apr 2012

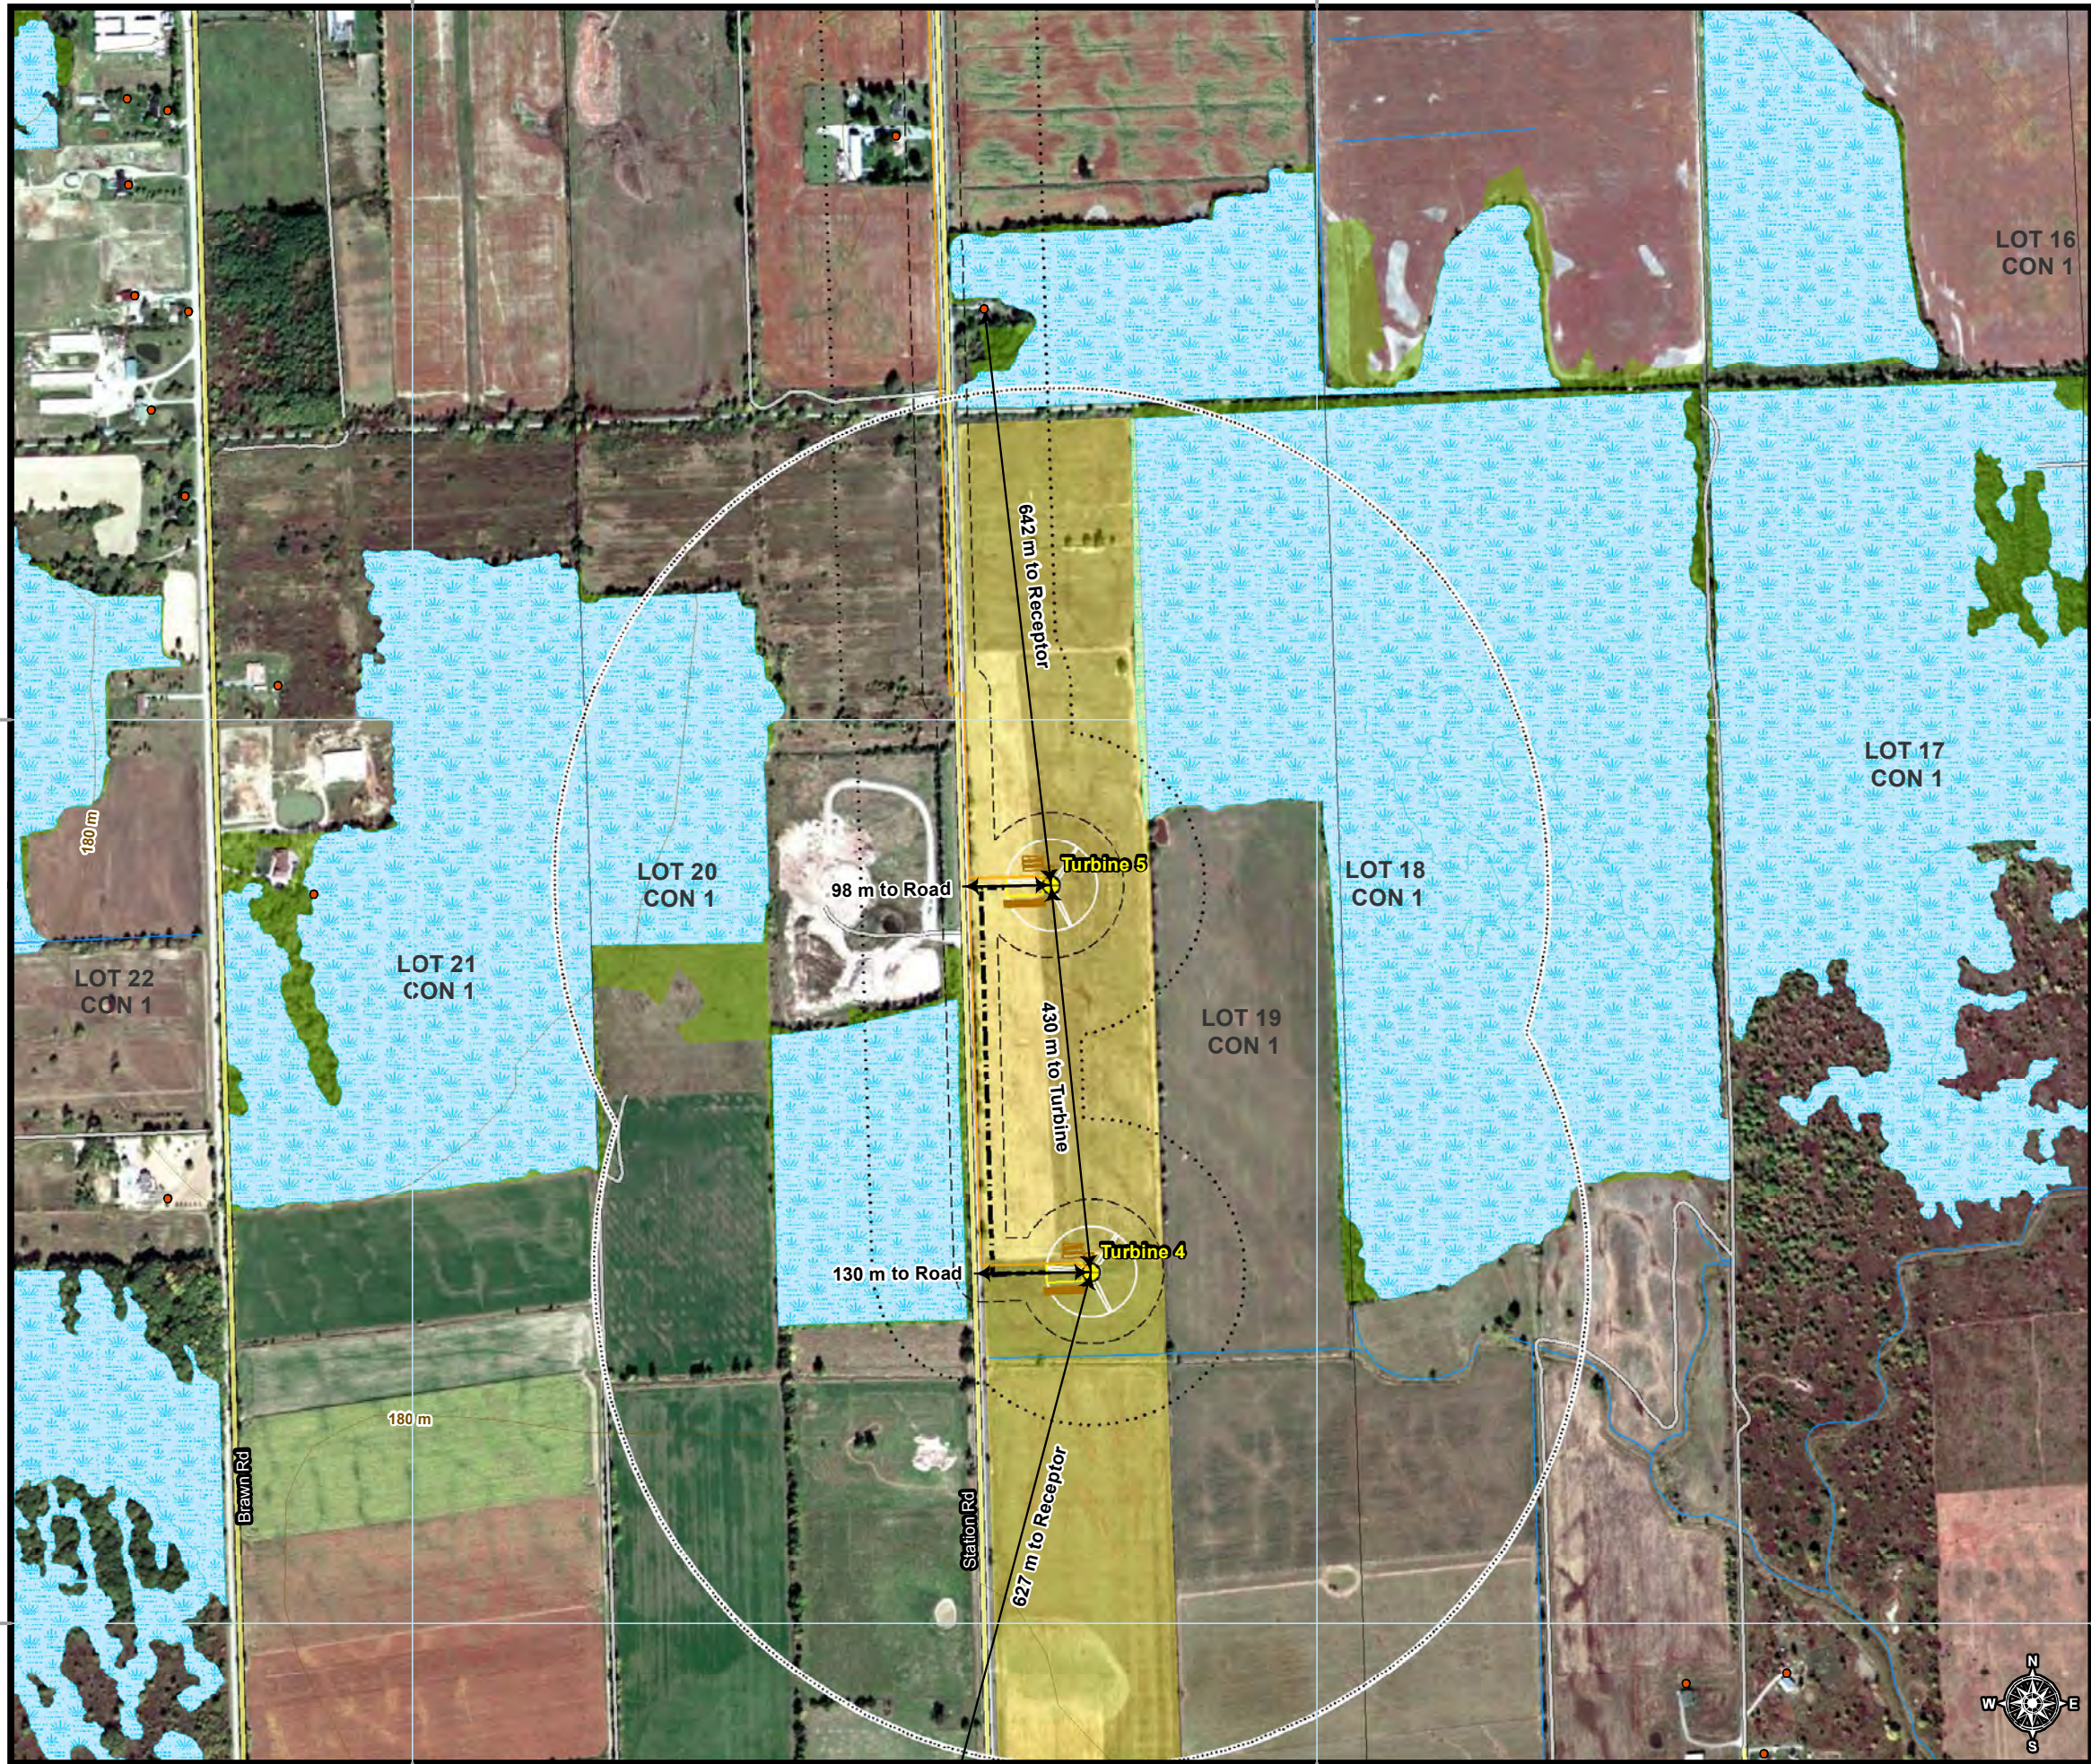

Legend


Project Infrastructure

- Wind Turbines
 - Switching Station
 - Noise Receptors
 - Underground Collector Line
 - Turbine Access Roads (New)
 - Crane Pad (Temporary)
 - Crane Path (Temporary)
 - Turbine Laydown Area (Temporary)
 - Substation Fence
 - 30 m setback
 - 120 m setback
 - 550 m setback
 - Provincially Significant Wetlands
 - Significant Woodlands
 - Optioned Properties
- Existing Road Network**
- Paved Road
 - Unpaved Road
 - Elevation Contours
 - Watercourses
 - Meteorological Tower

Note: Underground collector lines following Station Rd and Concession Rd 1 will be contained within the existing road network right-of-ways.


All frames: North American Datum 1983, Universal Transverse Mercator Projection, Zone 17N. ESRI Aerial Photography (Bing 2010) Project location data provided by IPC Energy and AMEC.

1:400,000

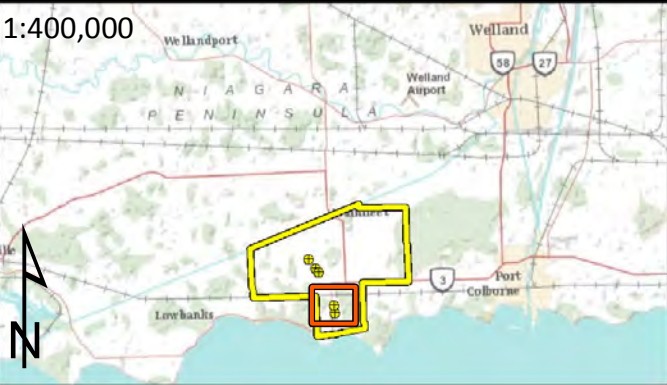

Scale:

1:7,500

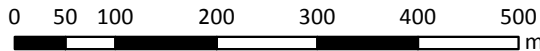

Project:

WAINFLEET WIND ENERGY PROJECT

Title:

**Proposed Wind Turbine Site Plan
Landuse in Proximity to Turbine 5**

Project No.:

1104036

Drawing No.:

Figure No. 6

Date:

13 Apr 2012